



0 1 2
1/4" = 1'-0"




DR. TUCKER HOUSE FIRST FLOOR	
SCALE: 1/4" = 1'-0"	APPROVED BY:
DATE: DEC. 2008	DRAWN BY T.C.M.
REVISER:	
BUCKINGHAM COURTHOUSE VA.	
TRAVIS McDONALD, T.U.P.F.	DRAWING NUMBER: TBE A, P.V.A.

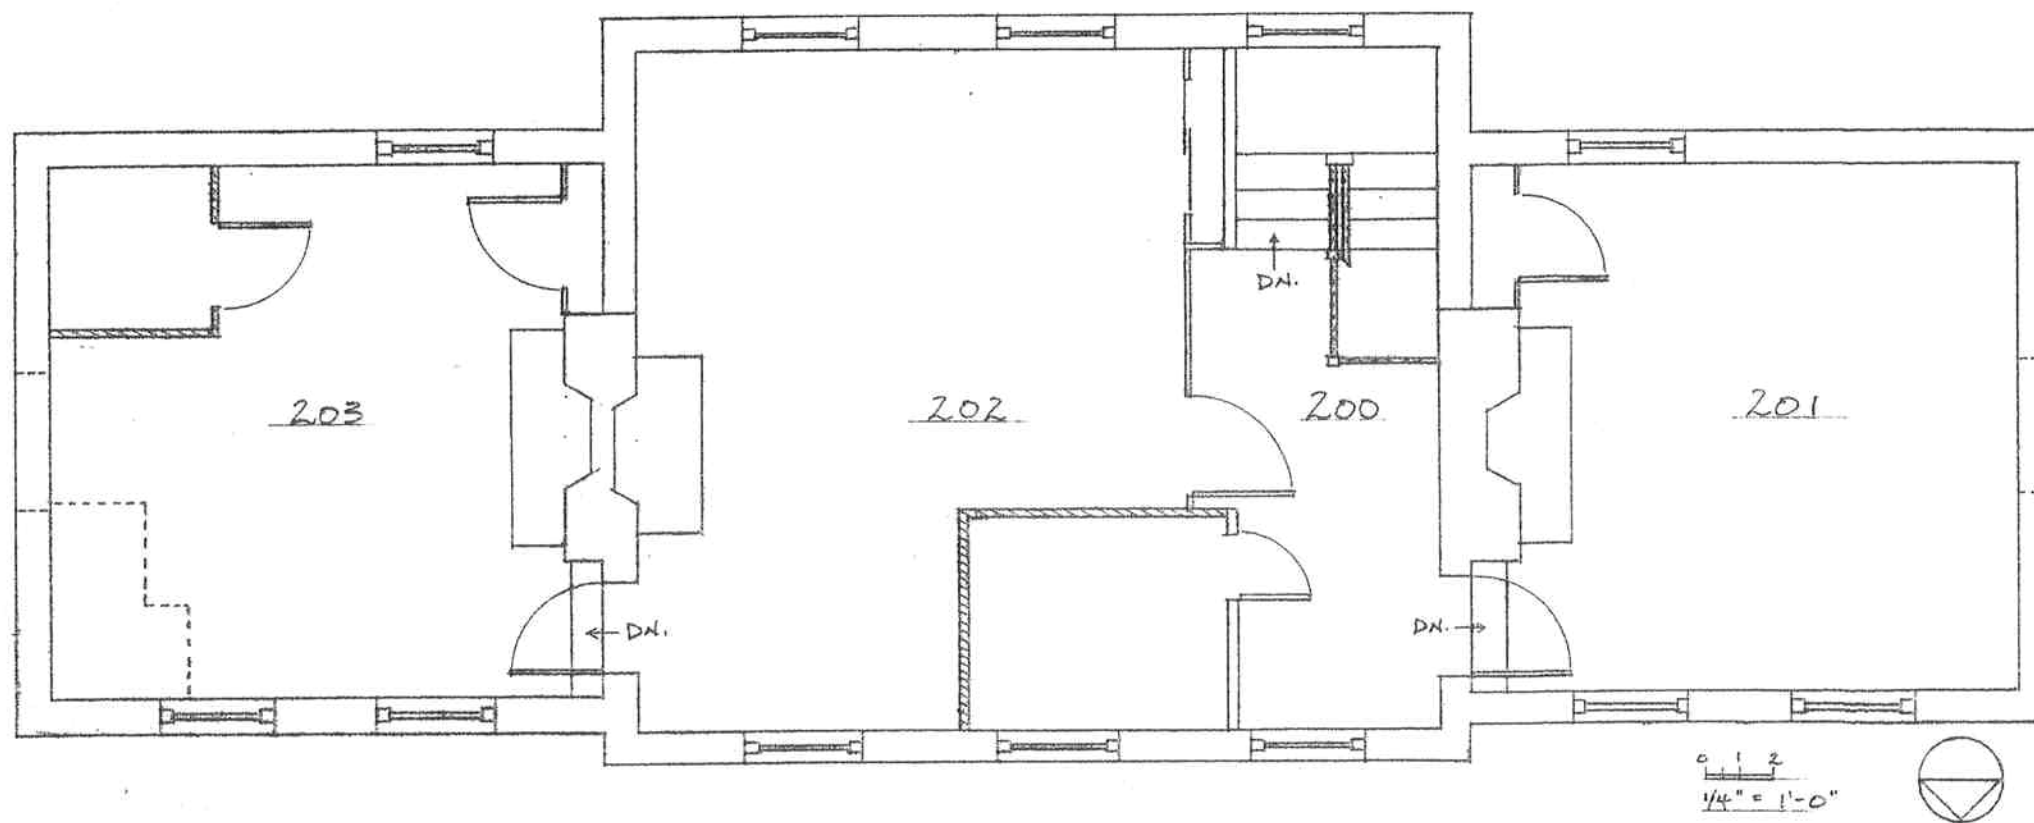


DR. TUCKER HOUSE, SECOND FLOOR		
SCALE: 1/4" = 1'-0"	APPROVED BY:	DRAWN BY: T.C.M.
DATE: DEC. 2008		REVISED
BUCKINGHAM COURTHOUSE, VA.		
TRAVIS McDONALD, T.J.P.F.	DRAWING NUMBER: FOR A.P.V.A.	

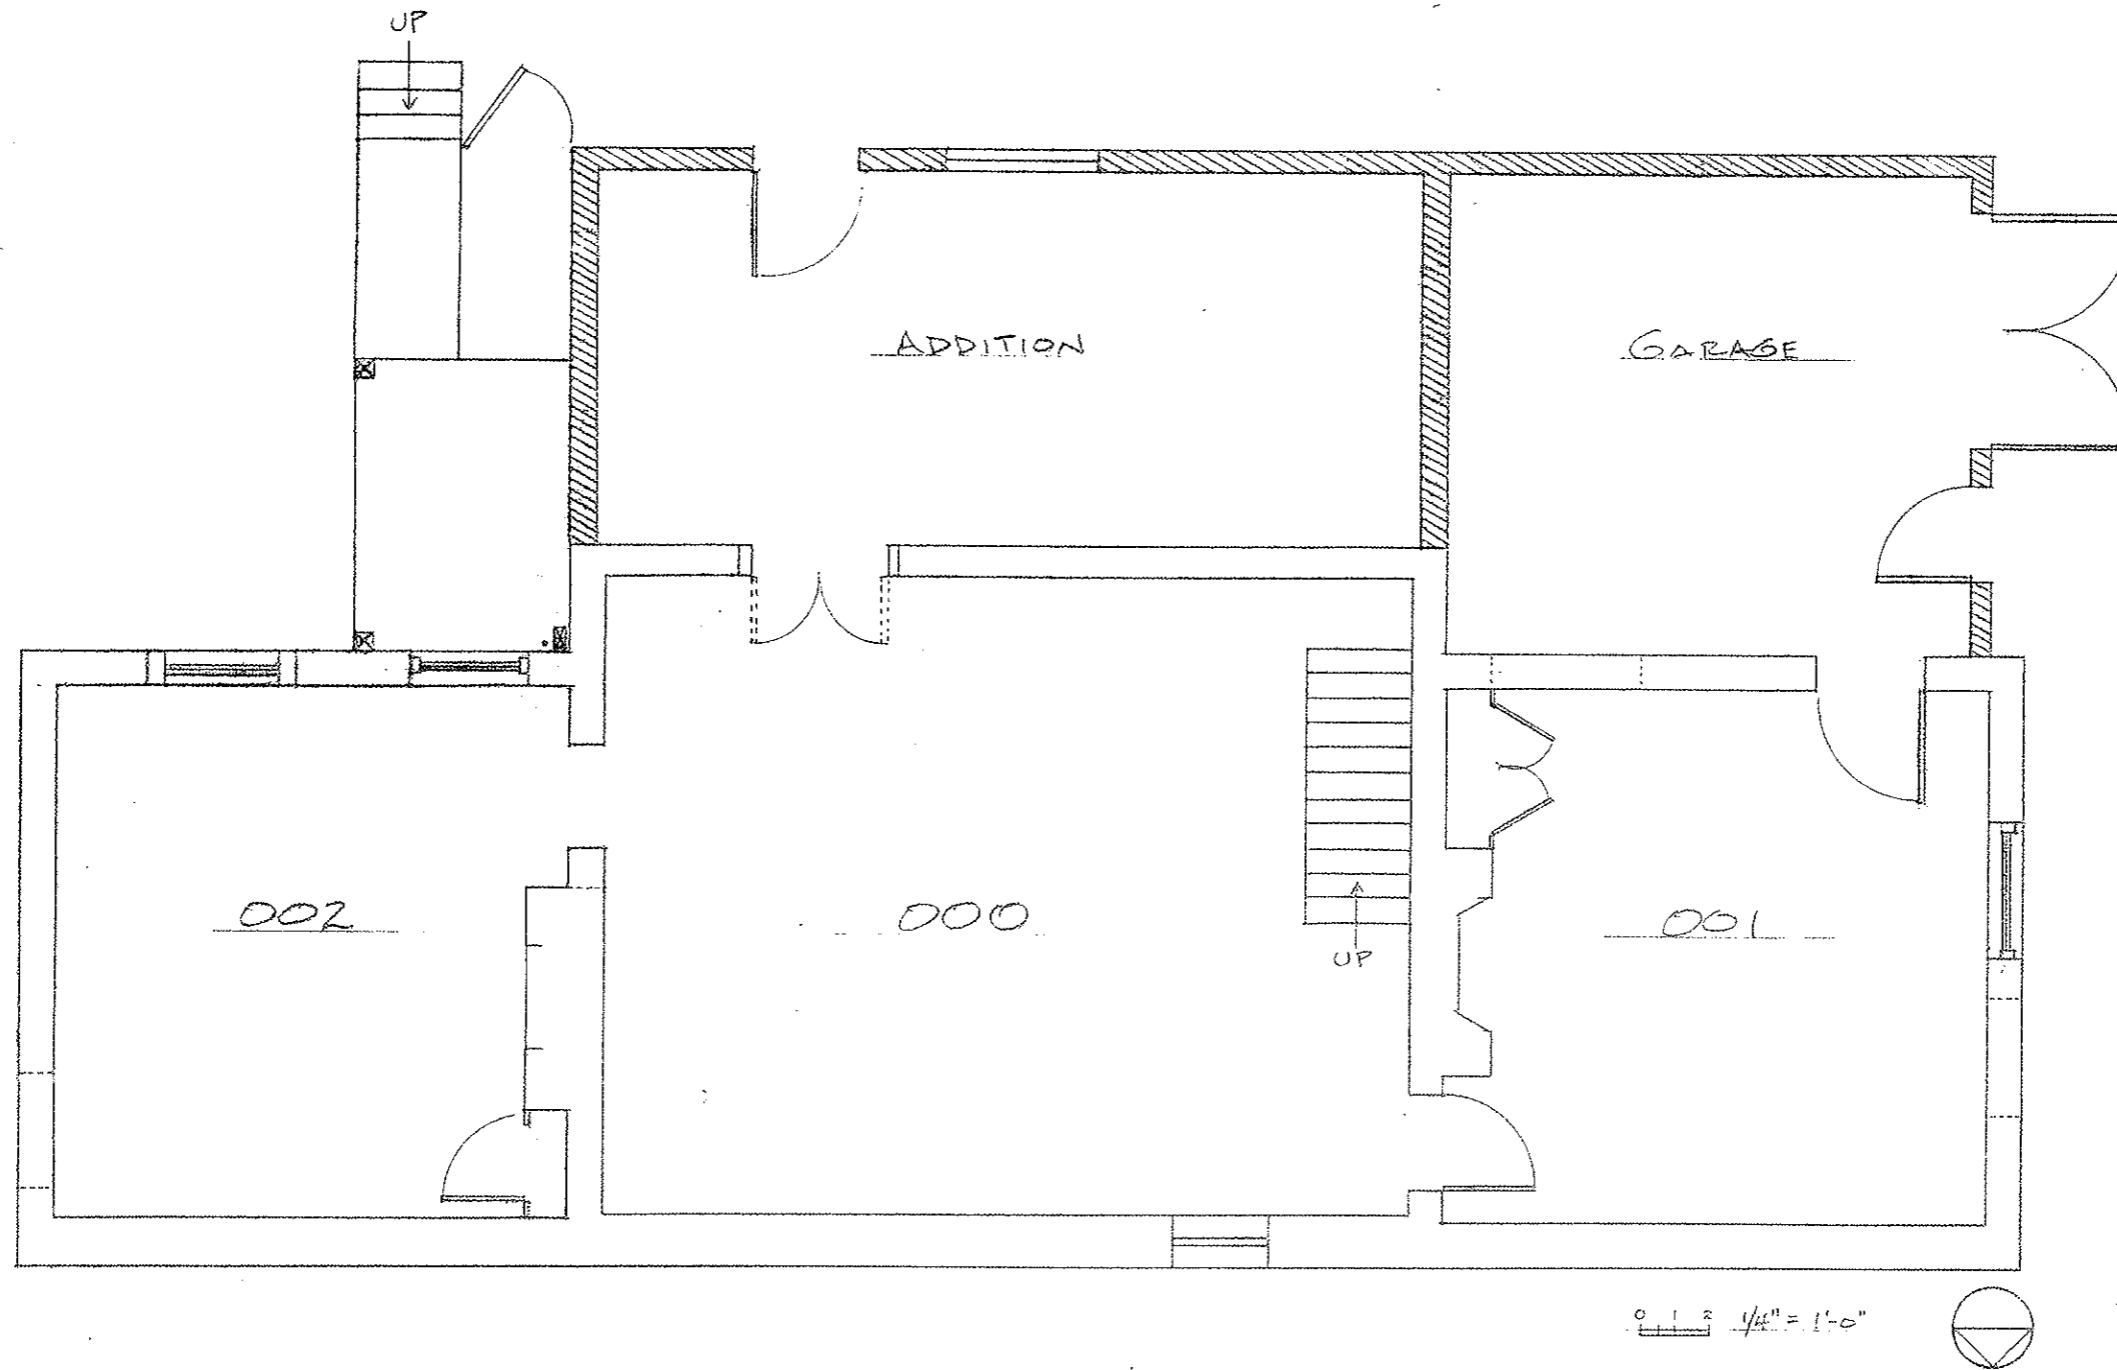


DE TUCKER HOUSE - BASEMENT		
SCALE: 1/4" = 1'-0"	APPROVED BY:	DRAWN BY T.C.M.
DATE: DEC. 2008		REVISED:
BUCKINGHAM COURTHOUSE, VA		
TRAVIS McDONALD, T.V.P.F.	DRAWING NUMBER: FOR A.I.V.A.	

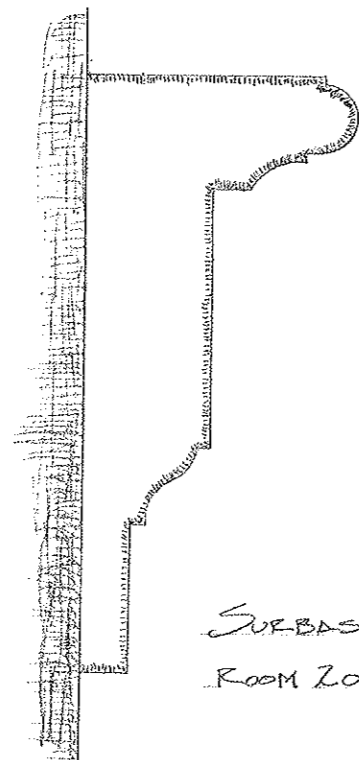


SUBBASE F.S.
ROOM 200 W TYP.

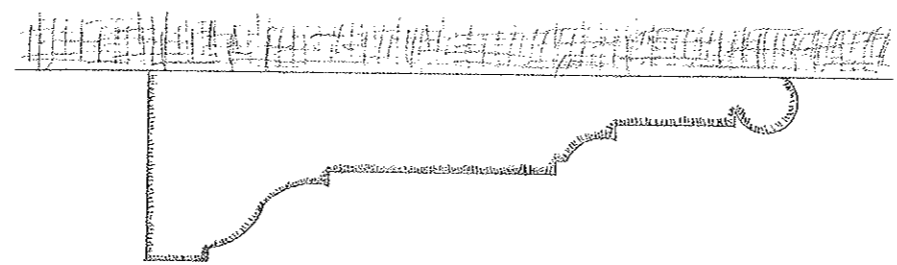

ARCHITRAVE F.S.
ROOM 200 W. TYP. DOORS/WIND.

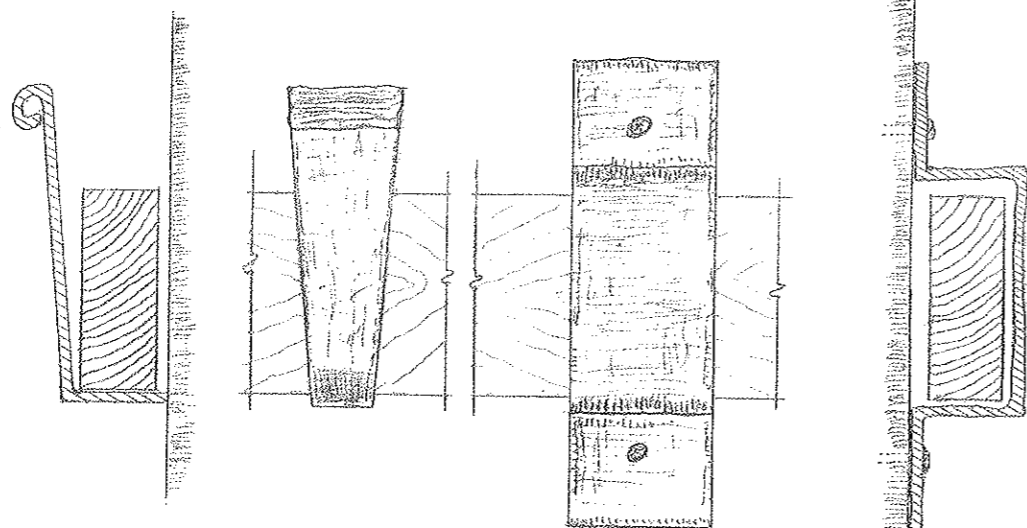

DOOR BAR KEEPERS
HALF SCALE

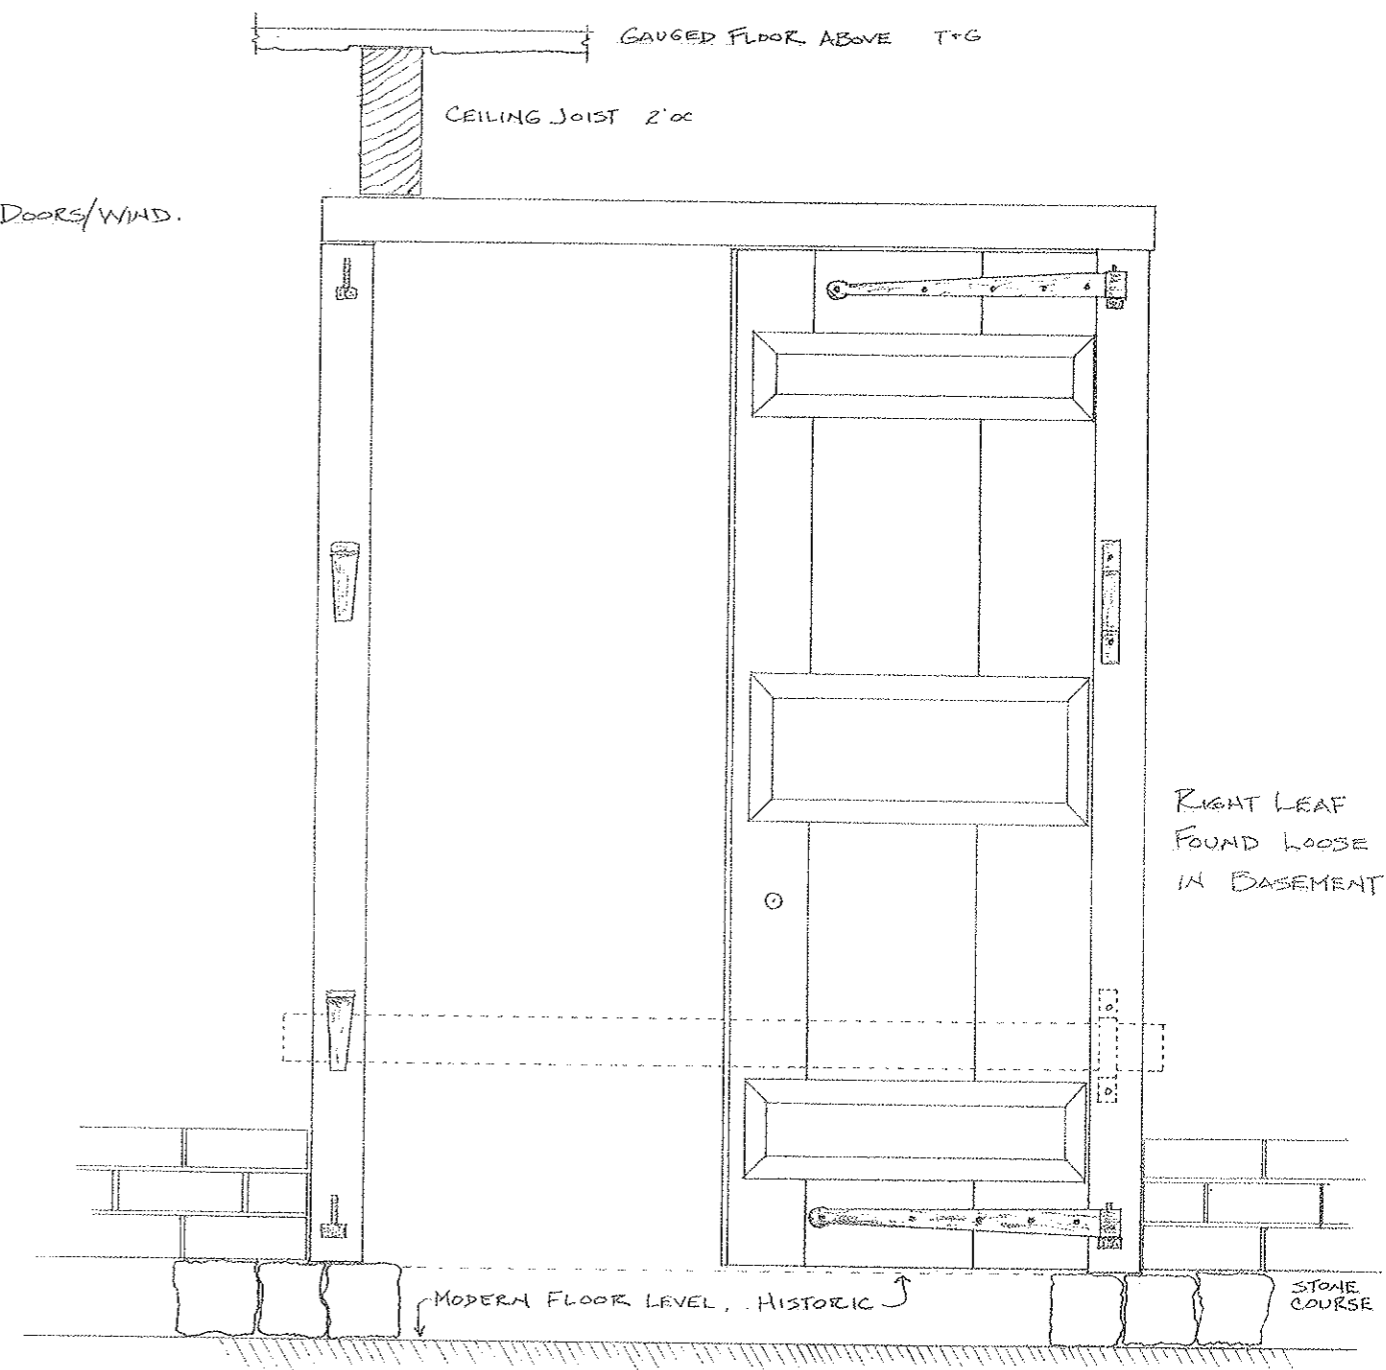

GAUGED FLOOR ABOVE T+G

CEILING JOIST 2'00

RIGHT LEAF
FOUND LOOSE
IN BASEMENT

MODERN FLOOR LEVEL, HISTORIC

STONE COURSE

BASEMENT SOUTH DOORWAY
ROOM 000

1" = 1'-0"

DR. TUCKER HOUSE, DETAILS		
SCALE: VARIES	APPROVED BY:	DRAWN BY T.C.M.
DATE: DEC 2008		REVISED
BUCKINGHAM COURTHOUSE, VA		
TRAVIS McDONALD, T.J.P.F.	DRAWING NUMBER FOR A.P.V.A.	