
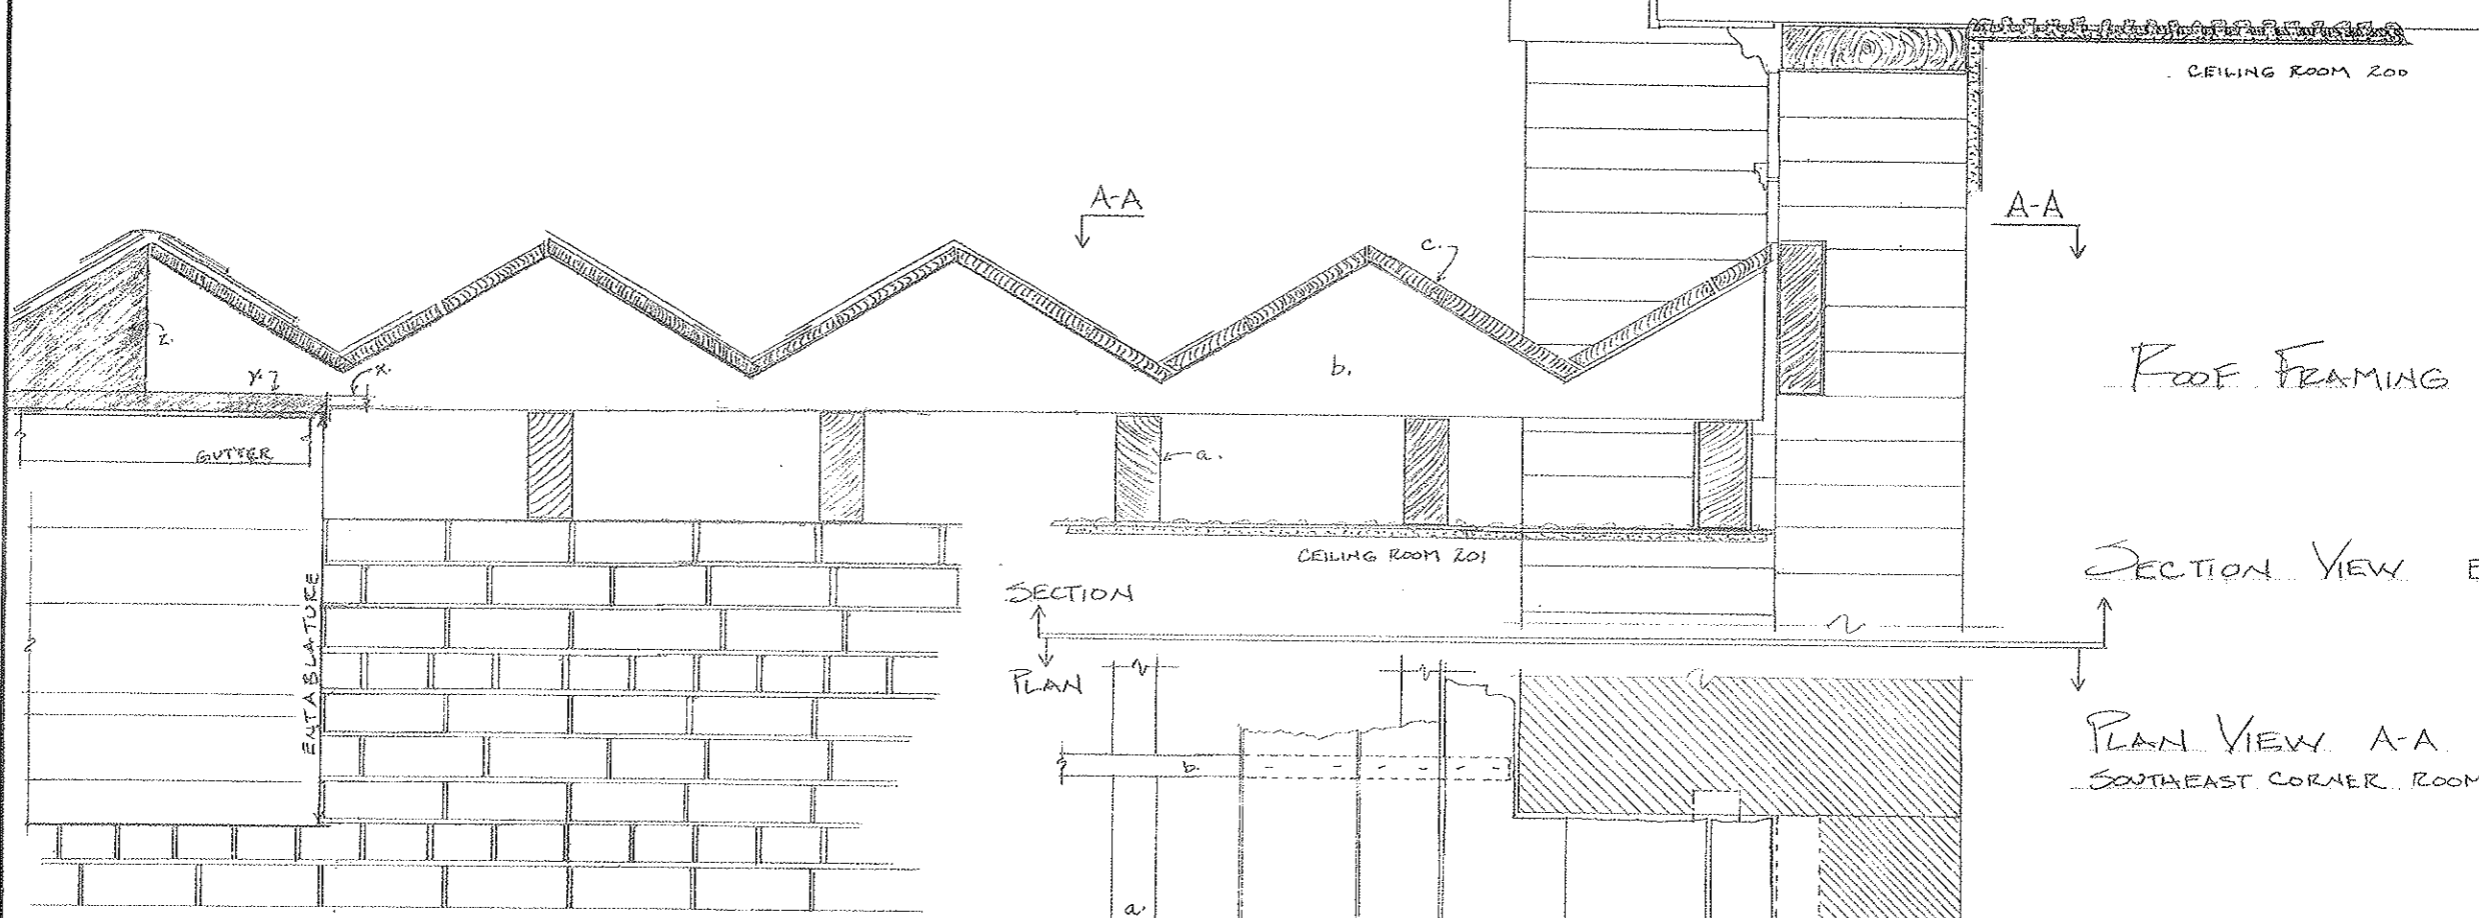


CURRENT ROOF COVERING N.T.S.

FIRST PERIOD ROOF COVERING N.T.S.

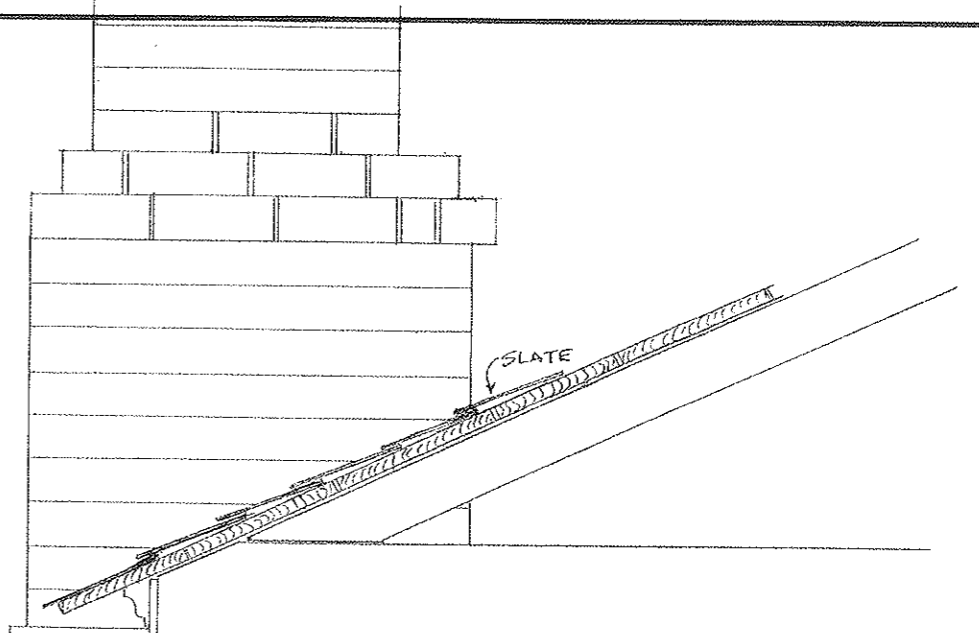


SOUTH ELEV., WEST WING WALL

- x. = PLATE COVERING EXTENDED JOIST
- y. = SHEET METAL OVER PLATE; "10" WIDE LEDGE *
- z. = SHEET METAL OVER FACE OF SERRATED LATH *
- * = POSSIBLE REPLACEMENT OF 1ST. PERIOD FLASHING

- a. = 3" x 7" CEILING JOIST
- b. = 2 1/2" - 10' x 1 1/2" SERRATED JOIST
- c. = 6" - 10' x 1" THICK SHEATHING

DR. TUCKER HOUSE, PLAN + SECTION ROOF		
SCALE: 1/2" = 1'-0"	APPROVED BY:	DRAWN BY T.C.M.
DATE: DEC 2008		REVISED
BUCKINGHAM COURTHOUSE, VA.		
TRAVIS McDONALD, T.J.P.F.		DRAWING NUMBER FOR A.P.V.A.

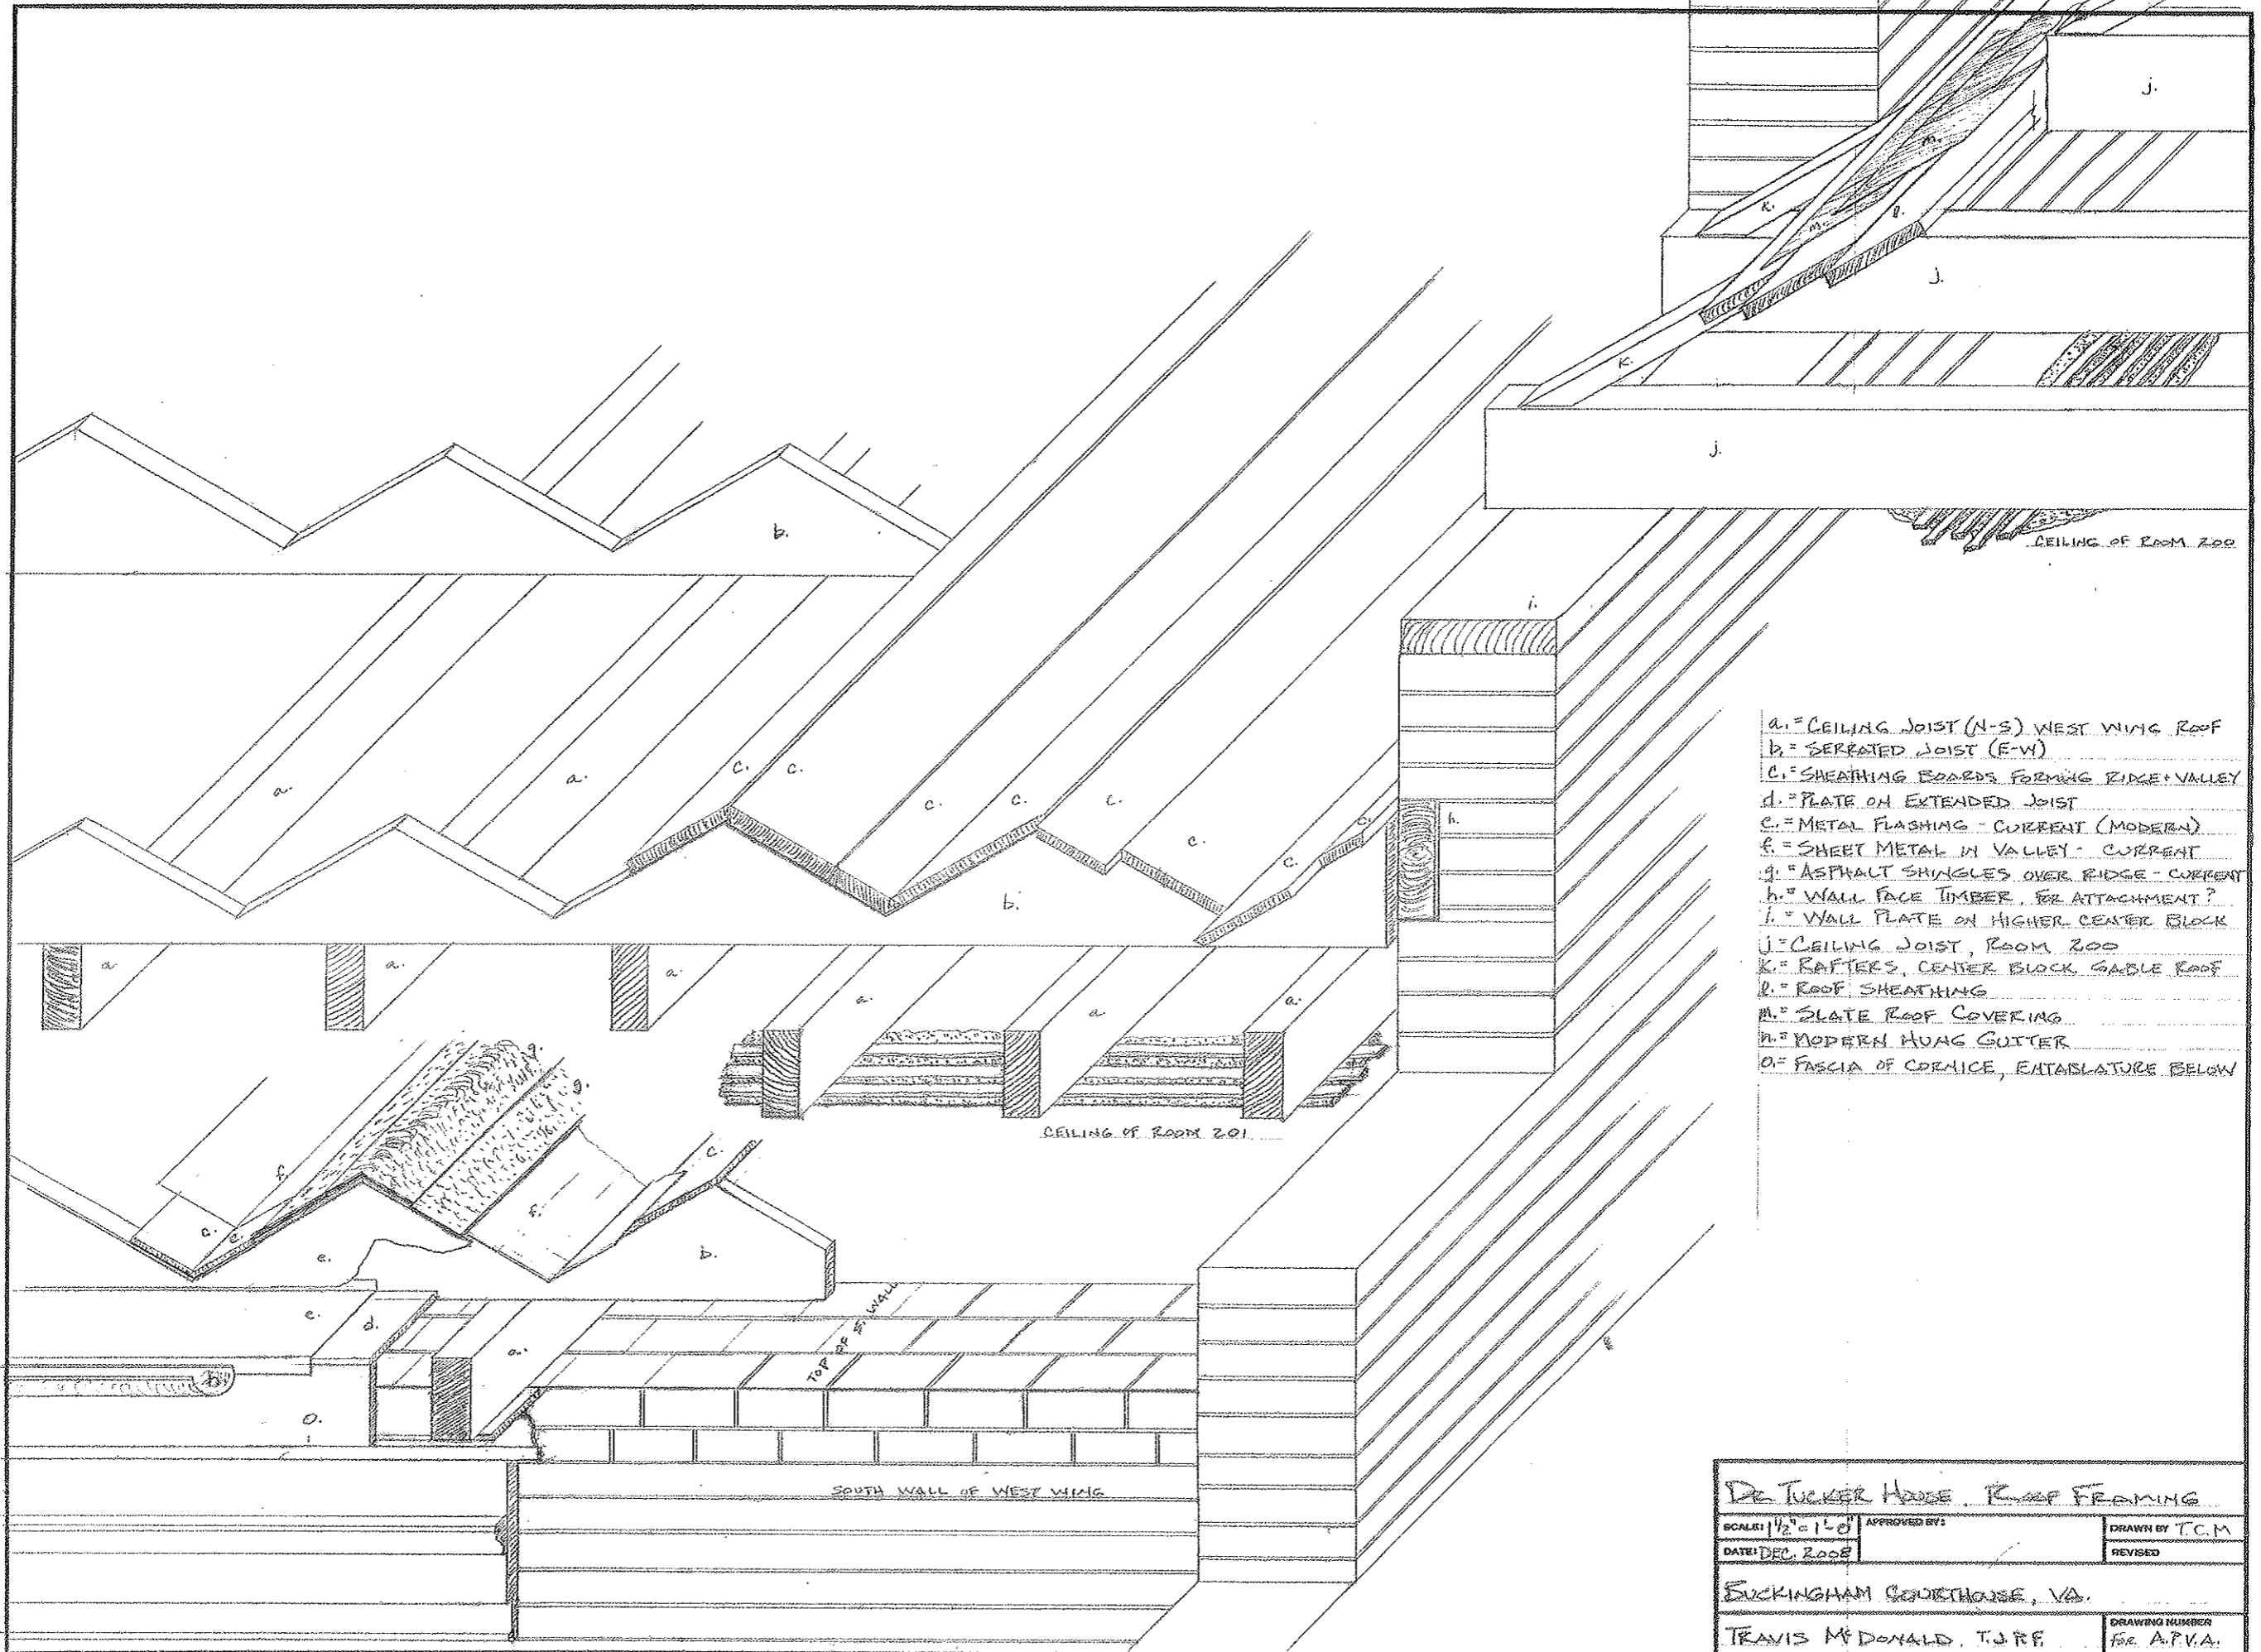

- a. = CEILING JOIST (N-S) WEST WING ROOF
- b. = SERRATED JOIST (E-W)
- c. = SHEATHING BOARDS FORMING RIDGE + VALLEY
- d. = PLATE ON EXTENDED JOIST
- e. = METAL FLASHING - CURRENT (MODERN)
- f. = SHEET METAL IN VALLEY - CURRENT
- g. = ASPHALT SHINGLES OVER RIDGE - CURRENT
- h. = WALL FACE TIMBER, FOR ATTACHMENT?
- i. = WALL PLATE ON HIGHER CENTER BLOCK
- j. = CEILING JOIST, ROOM 200
- k. = RAFTERS, CENTER BLOCK GABLE ROOF
- l. = ROOF SHEATHING
- m. = SLATE ROOF COVERING
- n. = MODERN HUNG GUTTER
- o. = FASCIA OF CORNICE, ENTABLATURE BELOW

DR. TUCKER HOUSE - ROOF FRAMING		
SCALE: 1/2" = 1'-0"	APPROVED BY:	DRAWN BY T.C.M.
DATE: DEC. 2008		REVISED
BUCKINGHAM COURTHOUSE, VA.		
TRAVIS McDONALD, T.J.R.F.	DRAWING NUMBER FOR A.P.V.A.	